


5/28/2020 3:02 PM Dwg Name: P:\SIIAU001.dwg\Surv\Final Drawings\Exhibits\Surv\Metropolitan District Maps\SIIAU001.00-DistrictParcel#2-5.dwg Updated By: TSavich

EXHIBIT A

KING RANCH
 METROPOLITAN DISTRICTS NO. 2-5
 LGID NO. -----

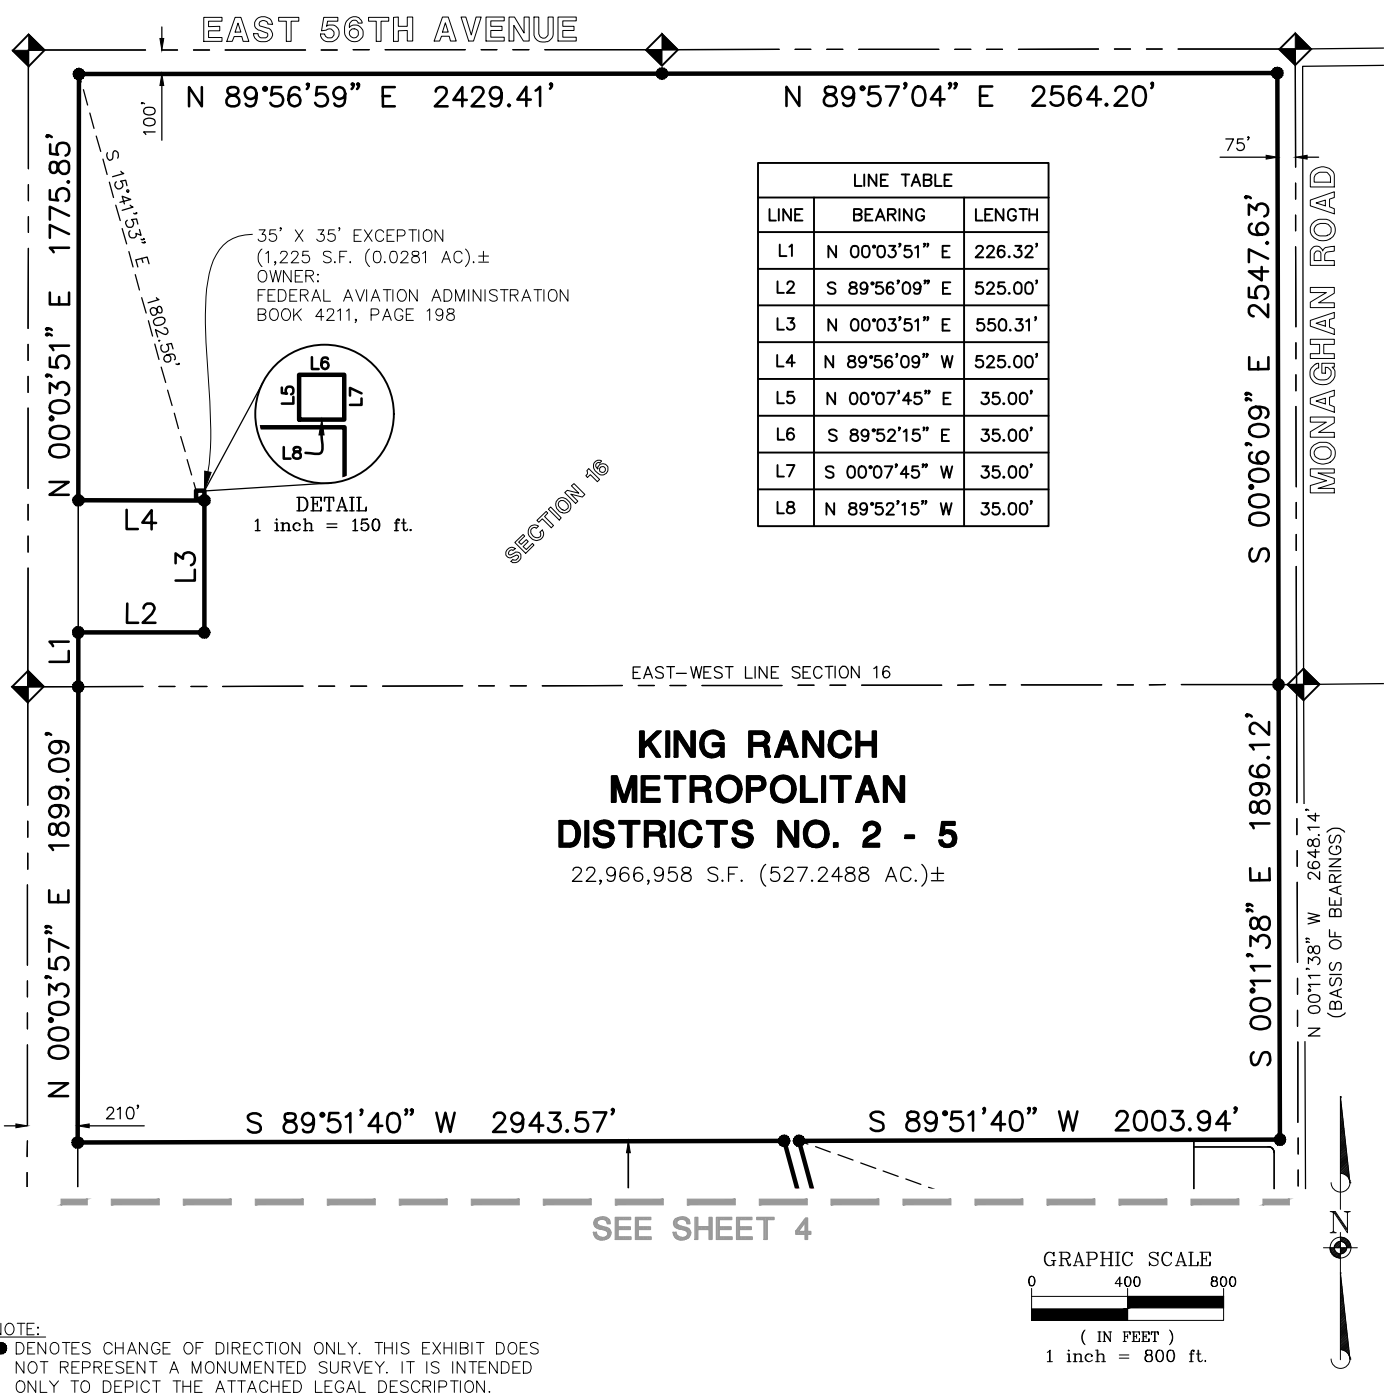

NOTE:
● DENOTES CHANGE OF DIRECTION ONLY. THIS EXHIBIT DOES NOT REPRESENT A MONUMENTED SURVEY. IT IS INTENDED ONLY TO DEPICT THE ATTACHED LEGAL DESCRIPTION.

Manhard

CONSULTING

7600 East Orchard Road, Suite 150-N, Greenwood Village, CO 80111 ph:303.708.0500 manhard.com
Civil Engineering | Surveying & Geospatial Services | GIS
Water Resource Management | Construction Management

KING RANCH METROPOLITAN DISTRICTS NO. 2 - 5

COUNTY OF ADAMS, COLORADO

EXHIBIT A



PROJ. MGR.: <u>BJP</u>	SHEET
DRAWN BY: <u>ALA</u>	4 OF 5
DATE: <u>5/28/2020</u>	SII.AUCO01.00
SCALE: <u>1"=800'</u>	

Dwg Name: P:\Siiu001\dwg\Surv\Final Drawings\Exhibits\Surv\Metropolitan District Maps\SIIAU001.00--DistrictParcel#2-5.dwg Updated By: TSavich

EXHIBIT A

KING RANCH
METROPOLITAN DISTRICTS NO. 2-5
LGID NO. -----

SEE SHEET 5

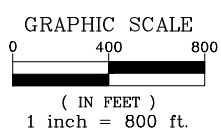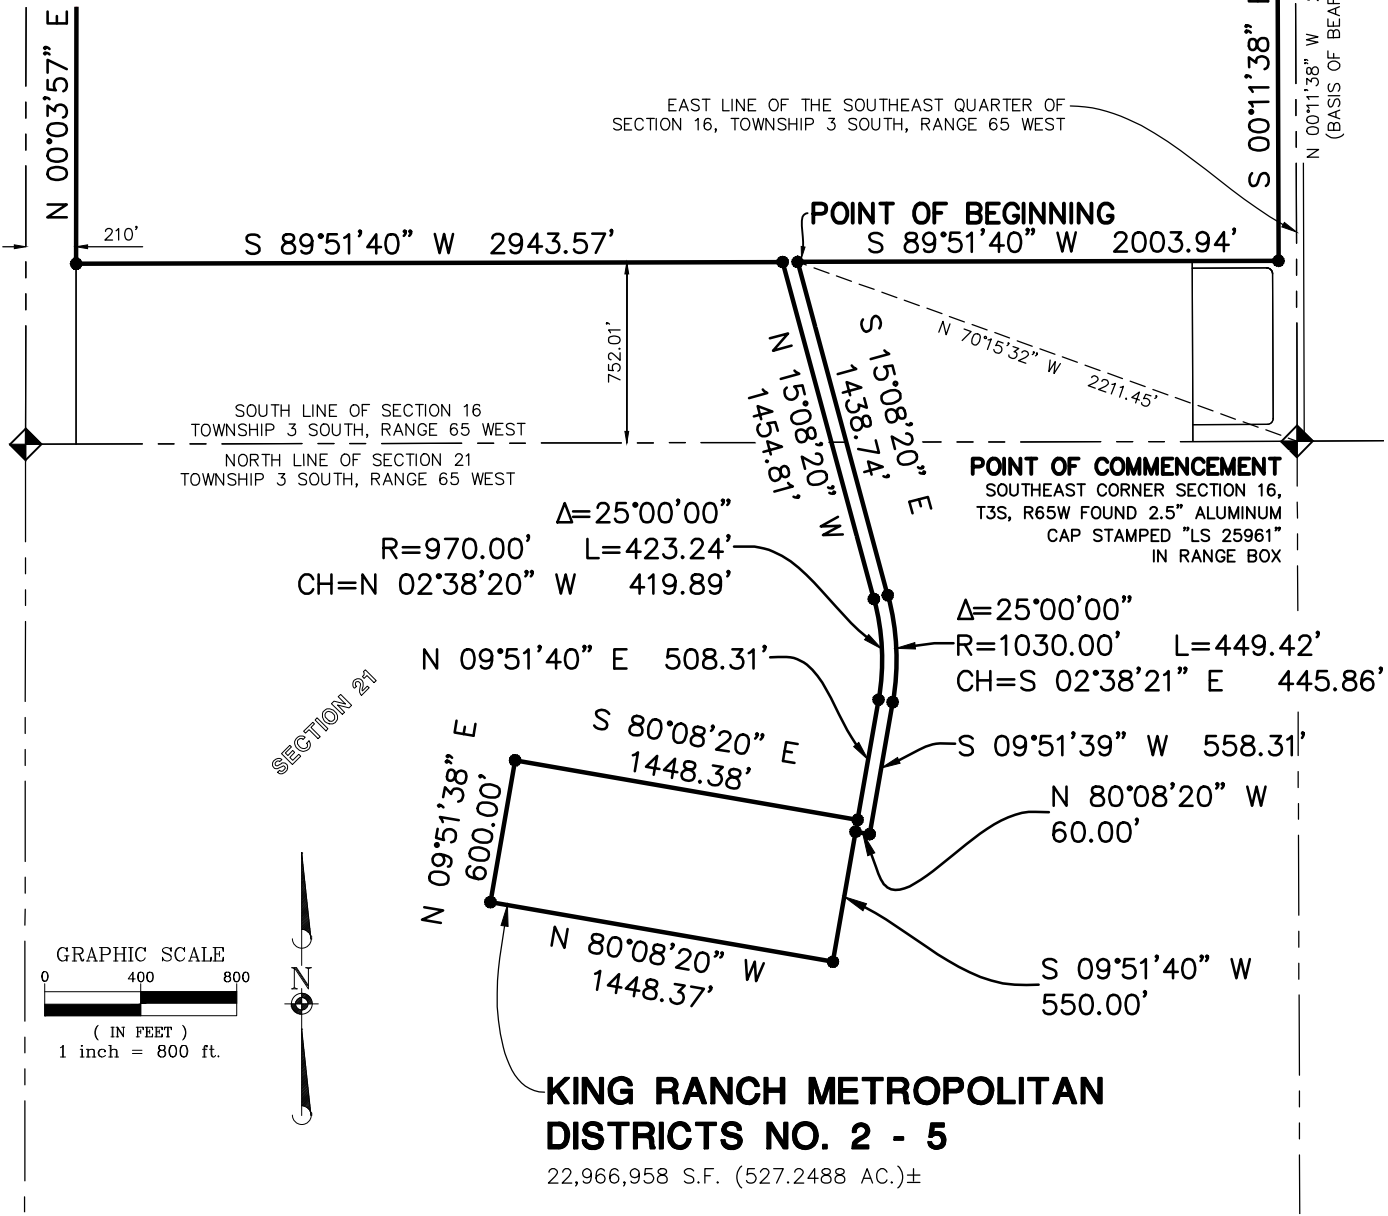

NOTE:
● DENOTES CHANGE OF DIRECTION ONLY. THIS EXHIBIT DOES NOT REPRESENT A MONUMENTED SURVEY. IT IS INTENDED ONLY TO DEPICT THE ATTACHED LEGAL DESCRIPTION.

Manhard
CONSULTING

7600 East Orchard Road, Suite 150-N, Greenwood Village, CO 80111 ph:303.708.0500 manhard.com
Civil Engineering | Surveying & Geospatial Services | GIS
Water Resource Management | Construction Management

KING RANCH METROPOLITAN DISTRICTS NO. 2 - 5	
COUNTY OF ADAMS, COLORADO	
EXHIBIT A	
PROJ. MGR.: <u>BJP</u> DRAWN BY: <u>ALA</u> DATE: <u>5/28/2020</u> SCALE: <u>1"=800'</u>	SHEET 5 OF 5 SII.AUC001.00